


PENINSULA VILLAS SOUTH ELEVATION

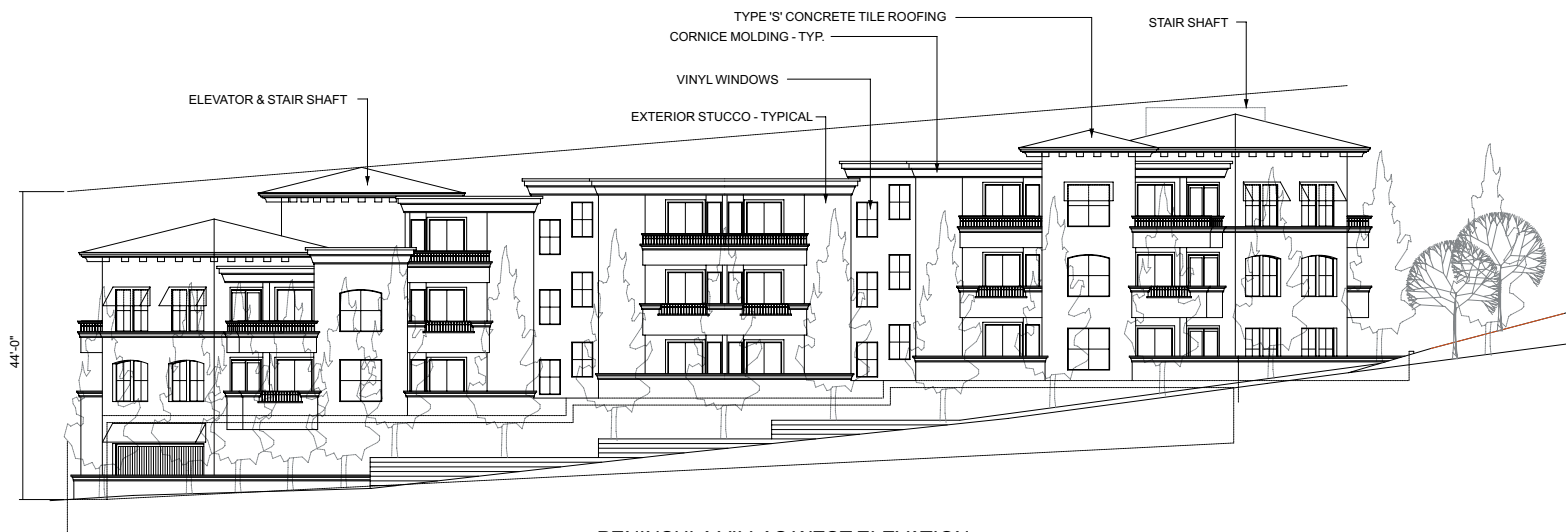

PENINSULA VILLAS WEST ELEVATION



NOT TO SCALE

SOURCE: Morris Design - January 2004

EXHIBIT **6B**

Building Elevations

635-05-03/04