


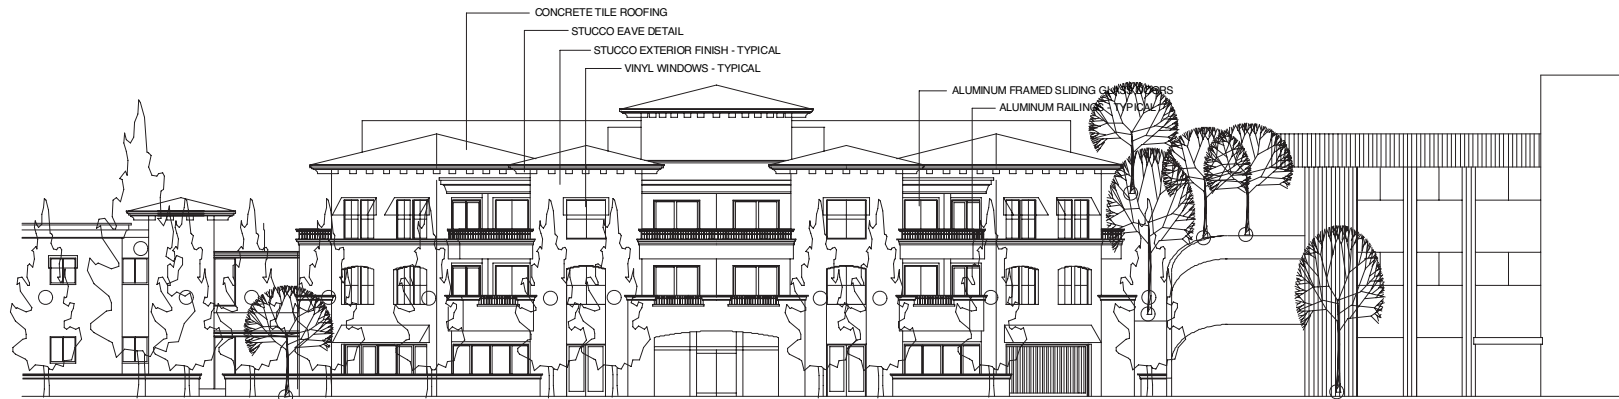

PENINSULA VILLAS EAST ELEVATION



PENINSULA VILLAS NORTH ELEVATION



NOT TO SCALE

SOURCE: Morris Design - January 2004